


## Floor Plan for Fire Inspector Program

The building footprint is 960 metres squared.

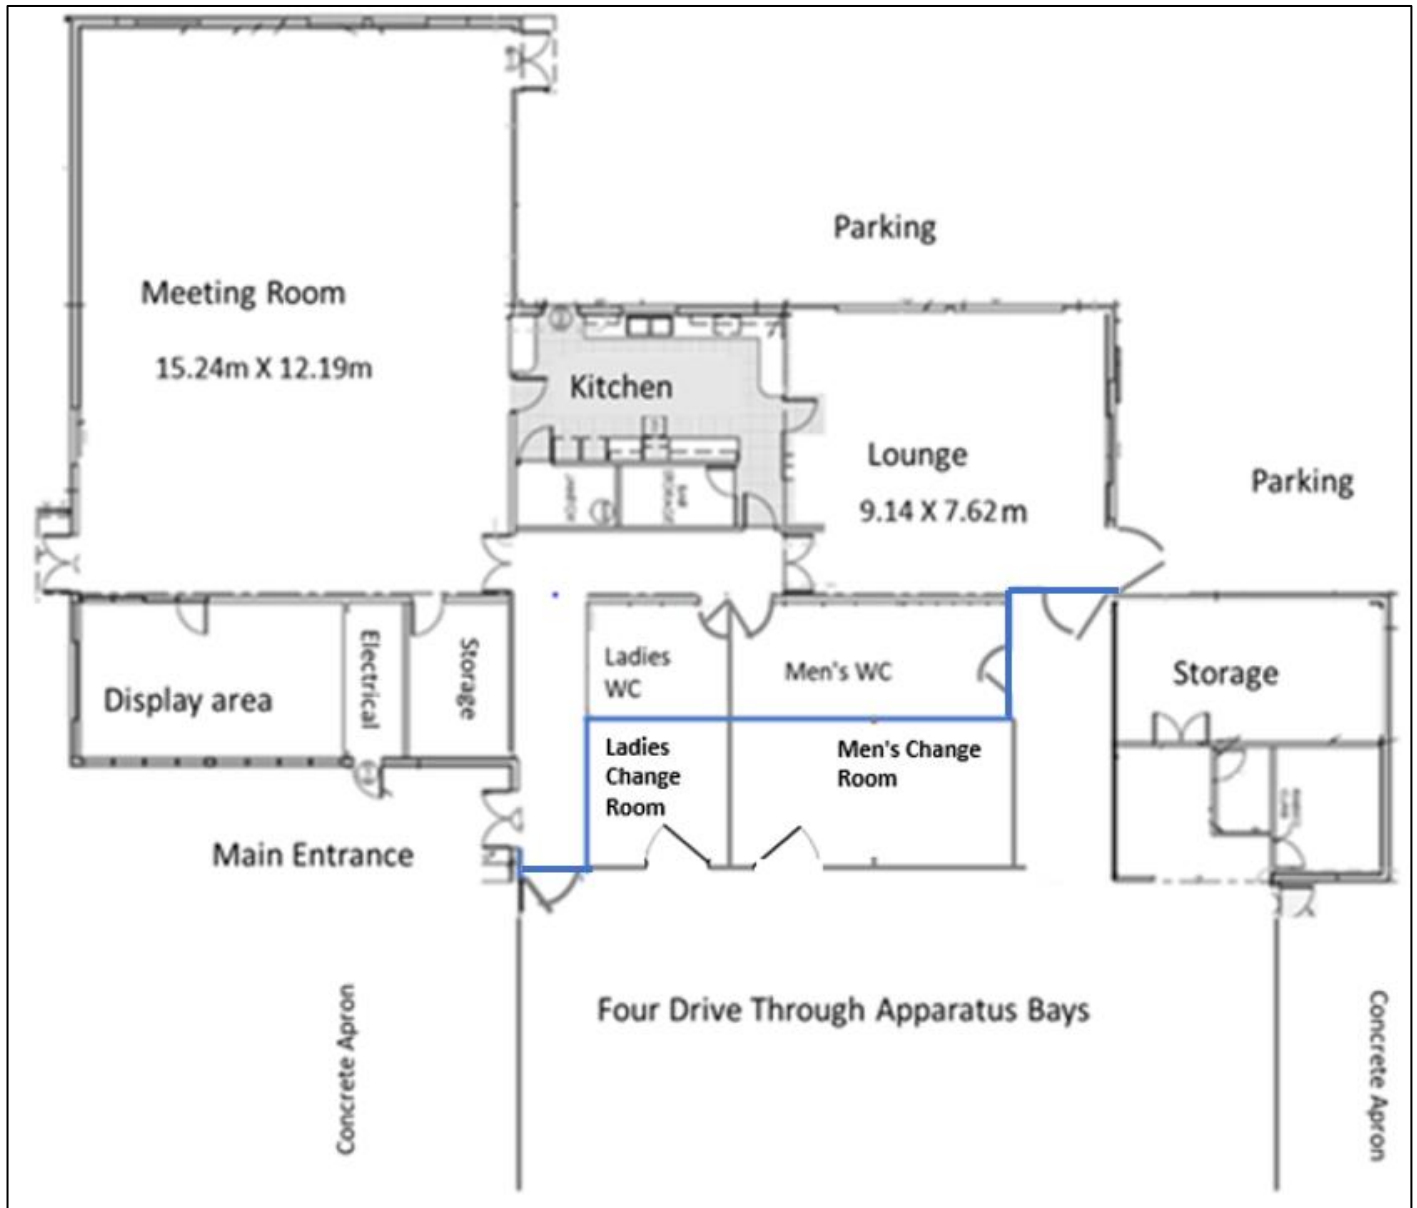

*Note: This is plan is not to scale*